




City of Santa Barbara  
**Fire Prevention Bureau**  
**Access & Hydrant Information**


**Page Number**

- 1..... Fire Hydrant (*Commercial & Industrial*)
- 2..... Fire Hydrant (*Residential*)
- 3..... Commercial Driveway Requirements
- 4..... Residential Driveway Requirements
- 5..... Cul de Sac Minimum Requirements
- 6..... Minimum Turning Radius (*Streets & Driveways*)
- 7..... Location of Hammerhead Turnaround
- 8..... Hammerhead Turnaround Dimensions
- 9..... Access/Driveway Construction & Slope

# Commercial & Industrial Hydrants

All exterior walls must  
be within 300' of a fire  
hydrant by way of  
access.

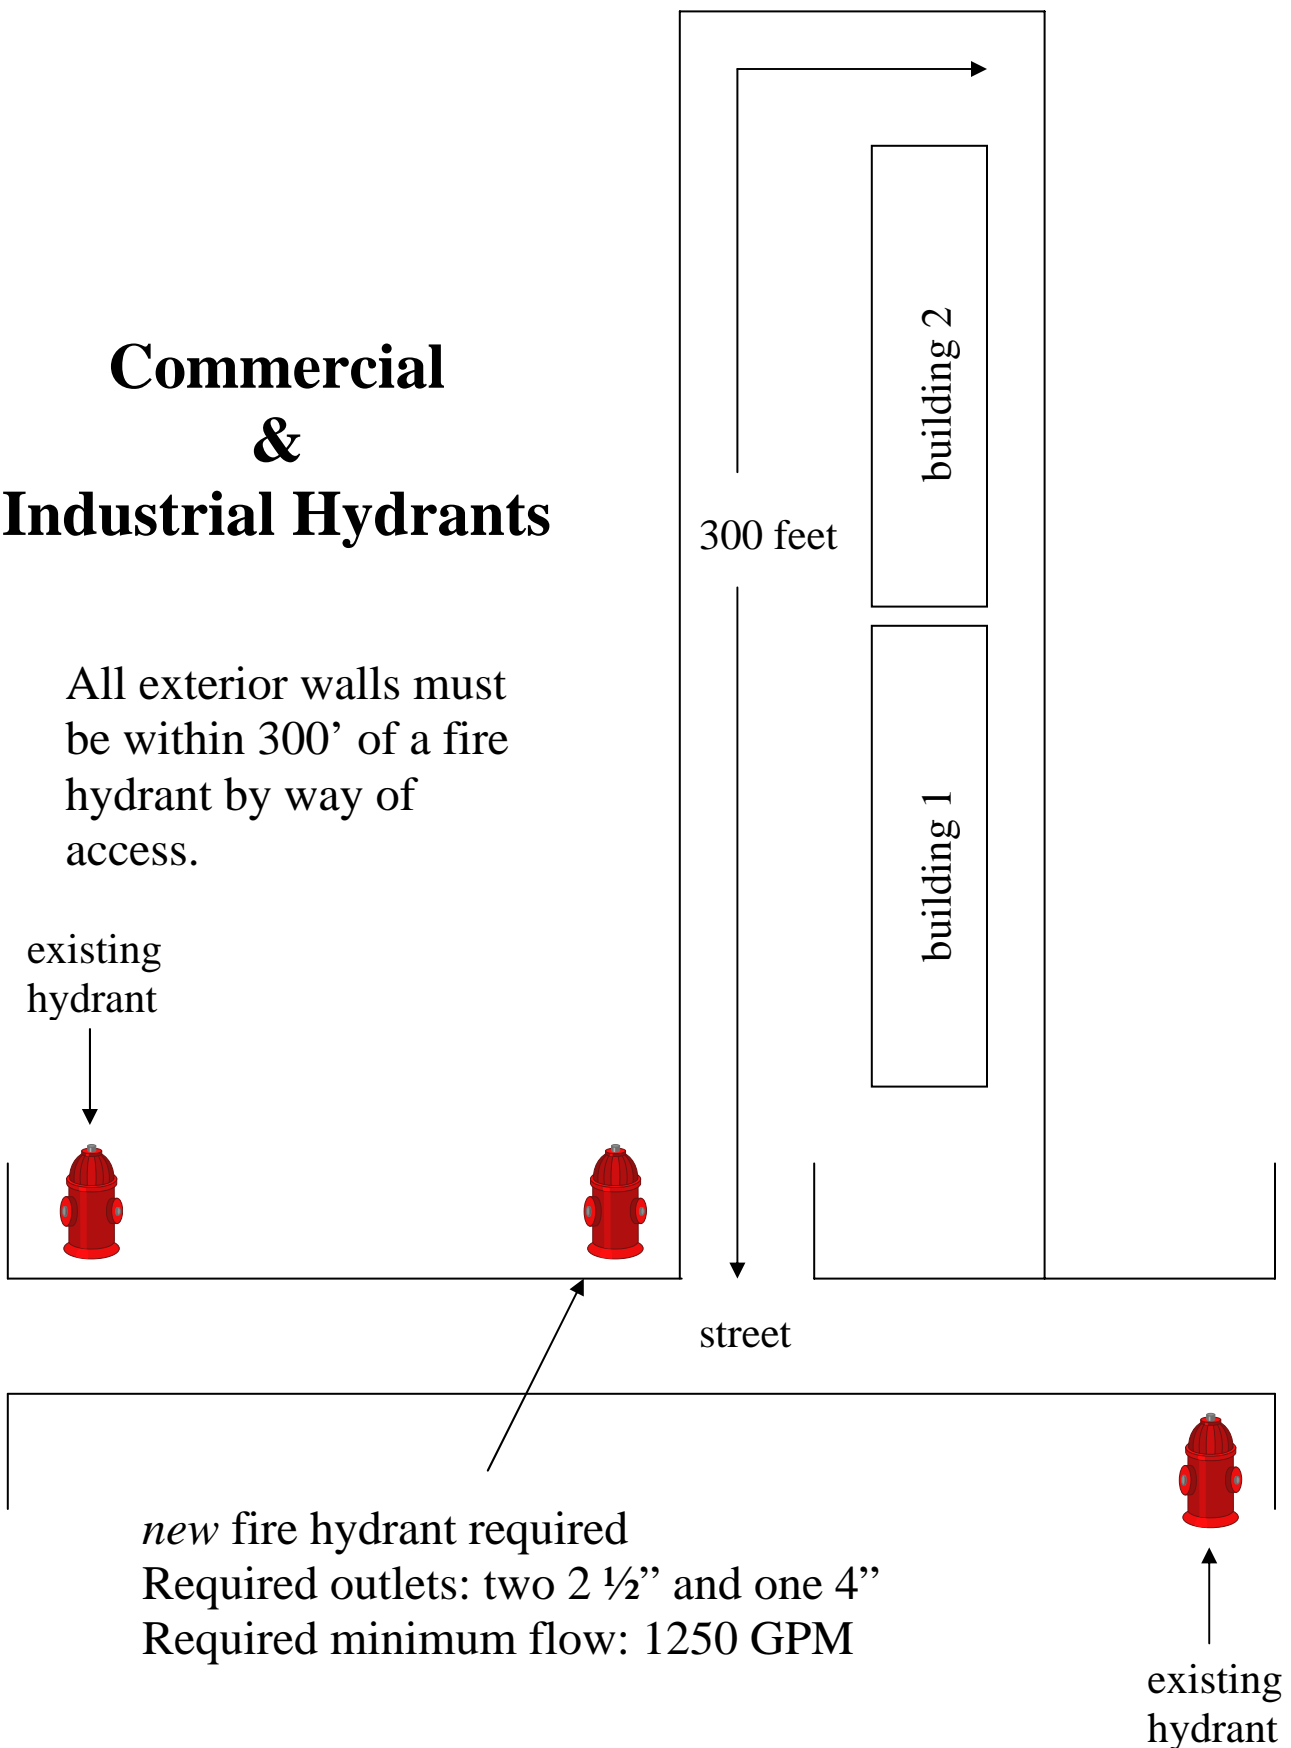

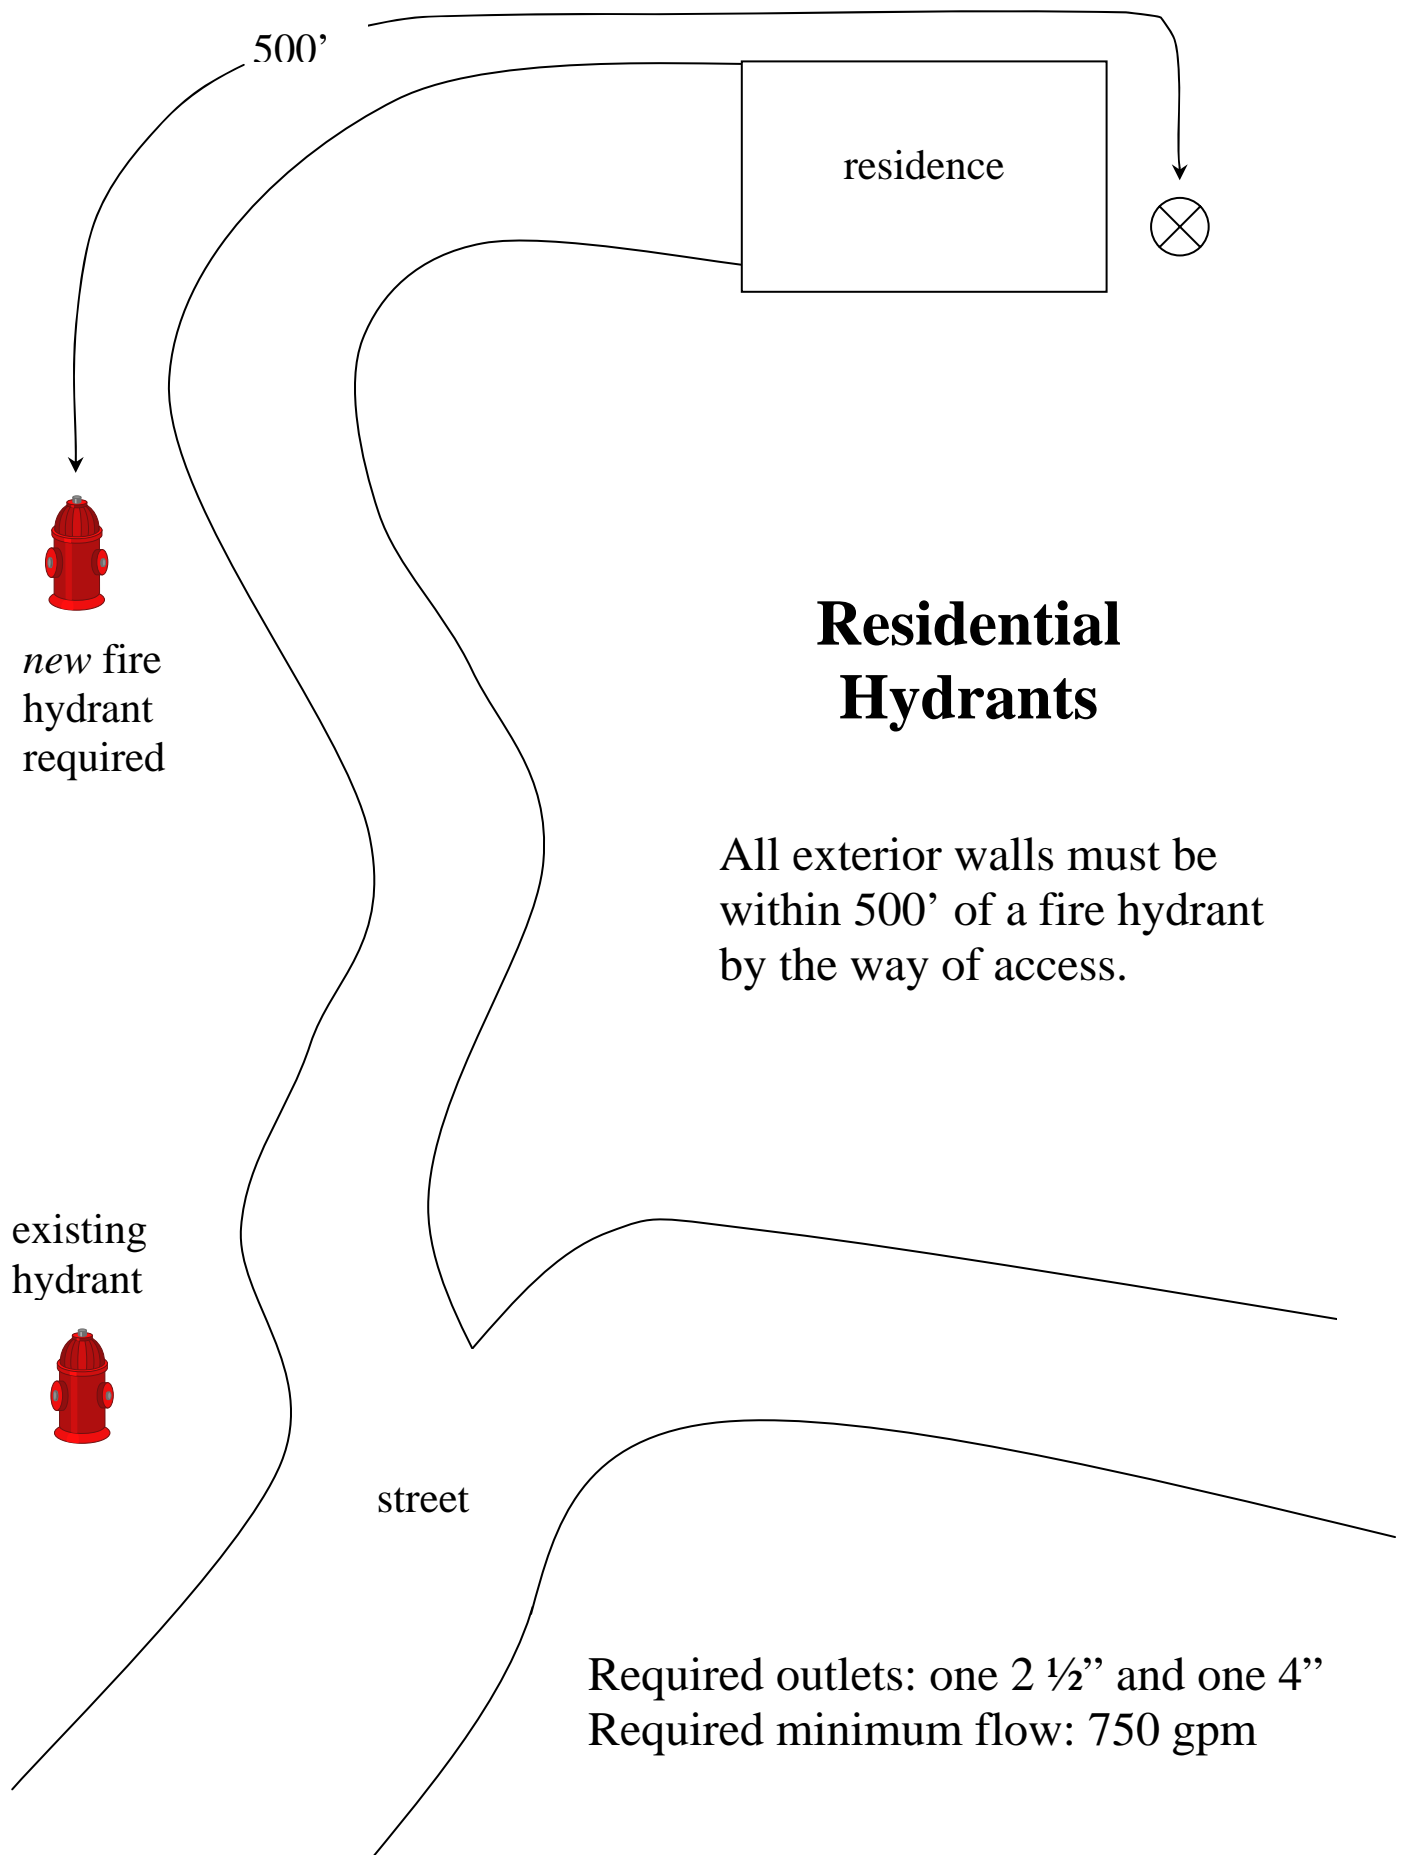



## Driveway Requirements:


### *Apartments or Commercial Occupancy*

20' wide driveway to within 150' of the most remote exterior wall

Vertical driveway clearance to be an unobstructed 13' 6"

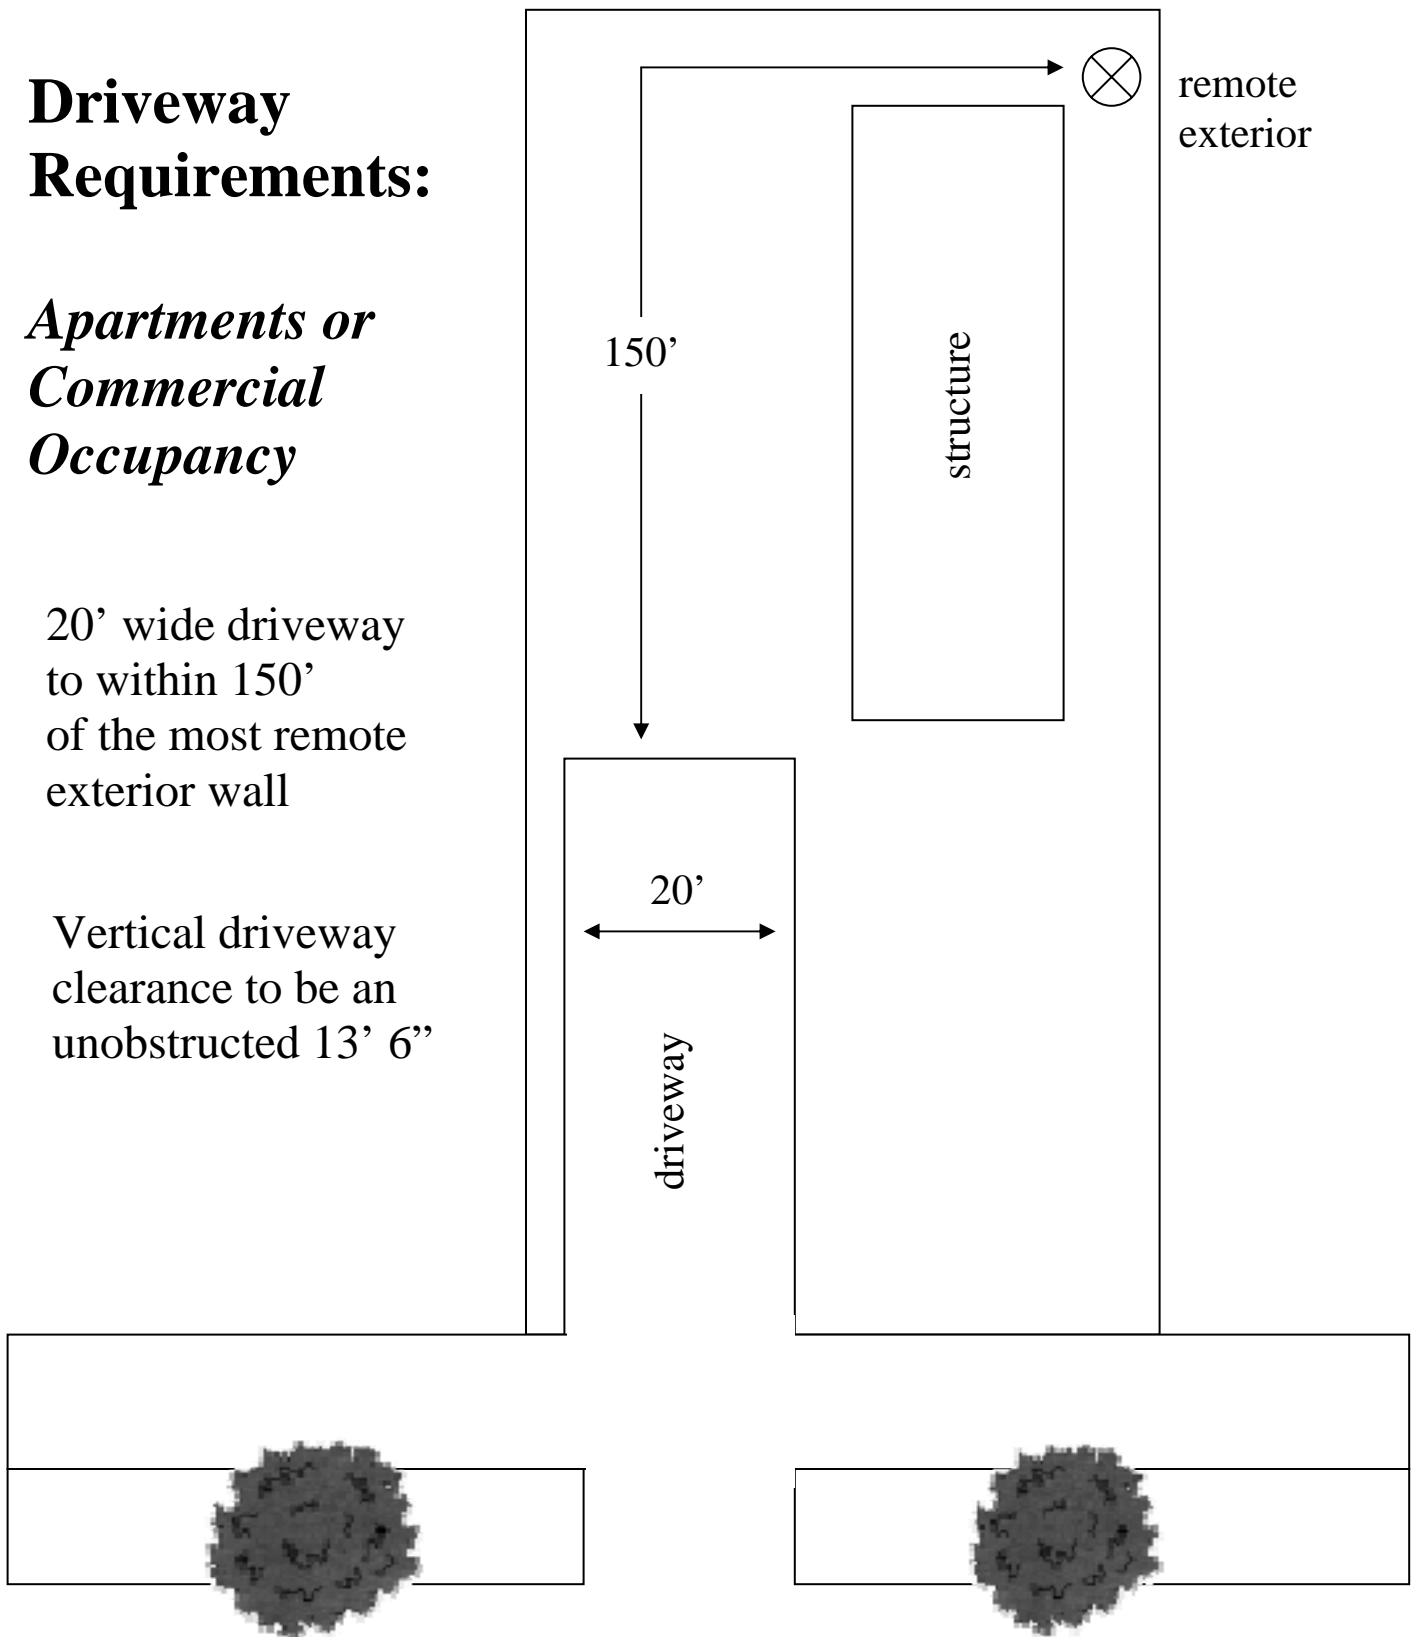


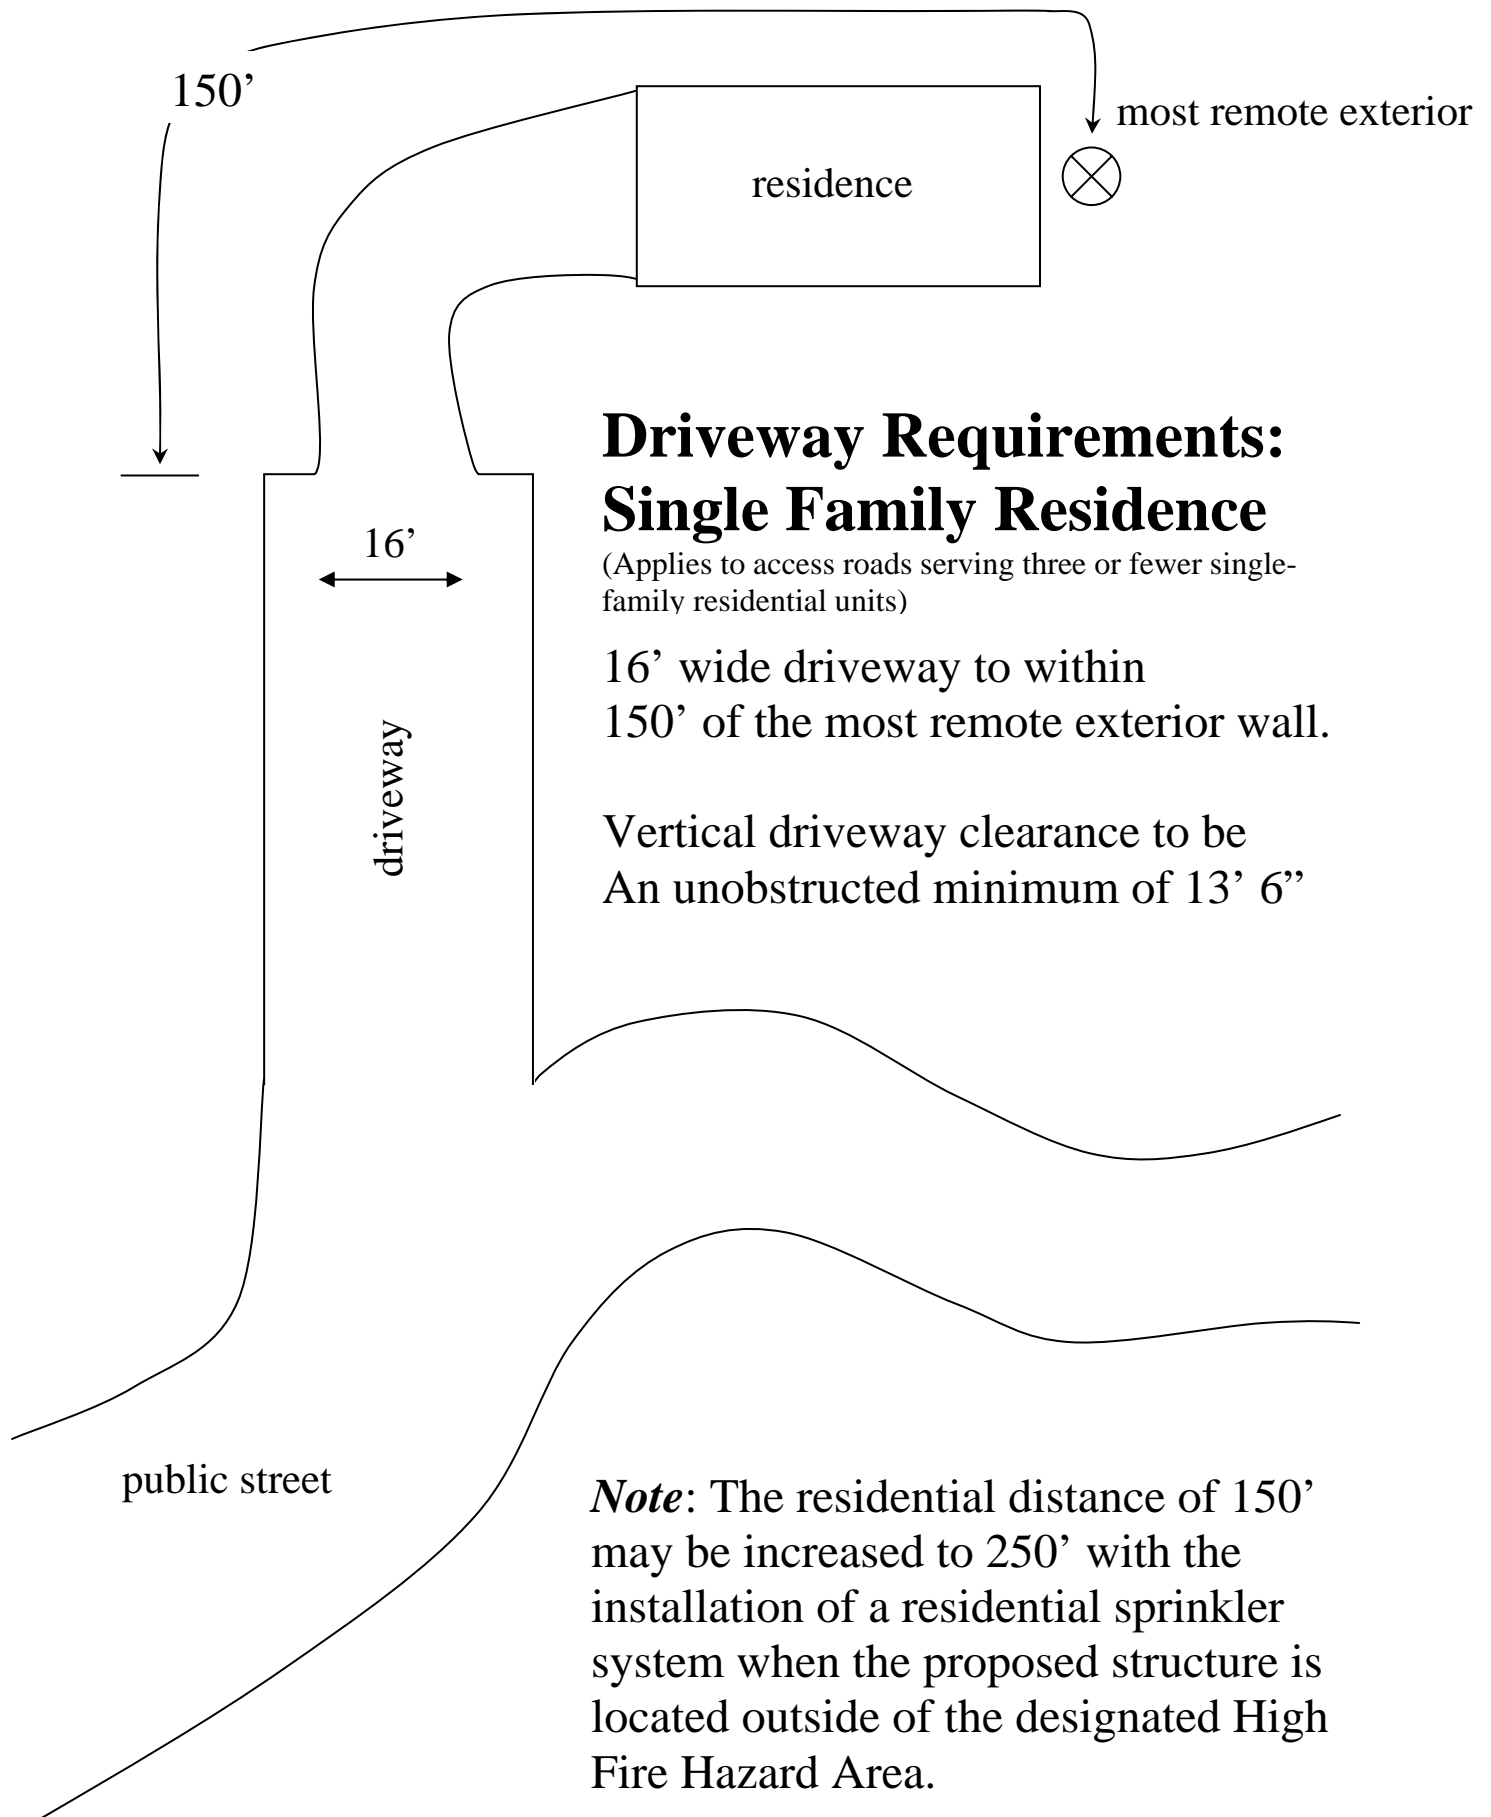

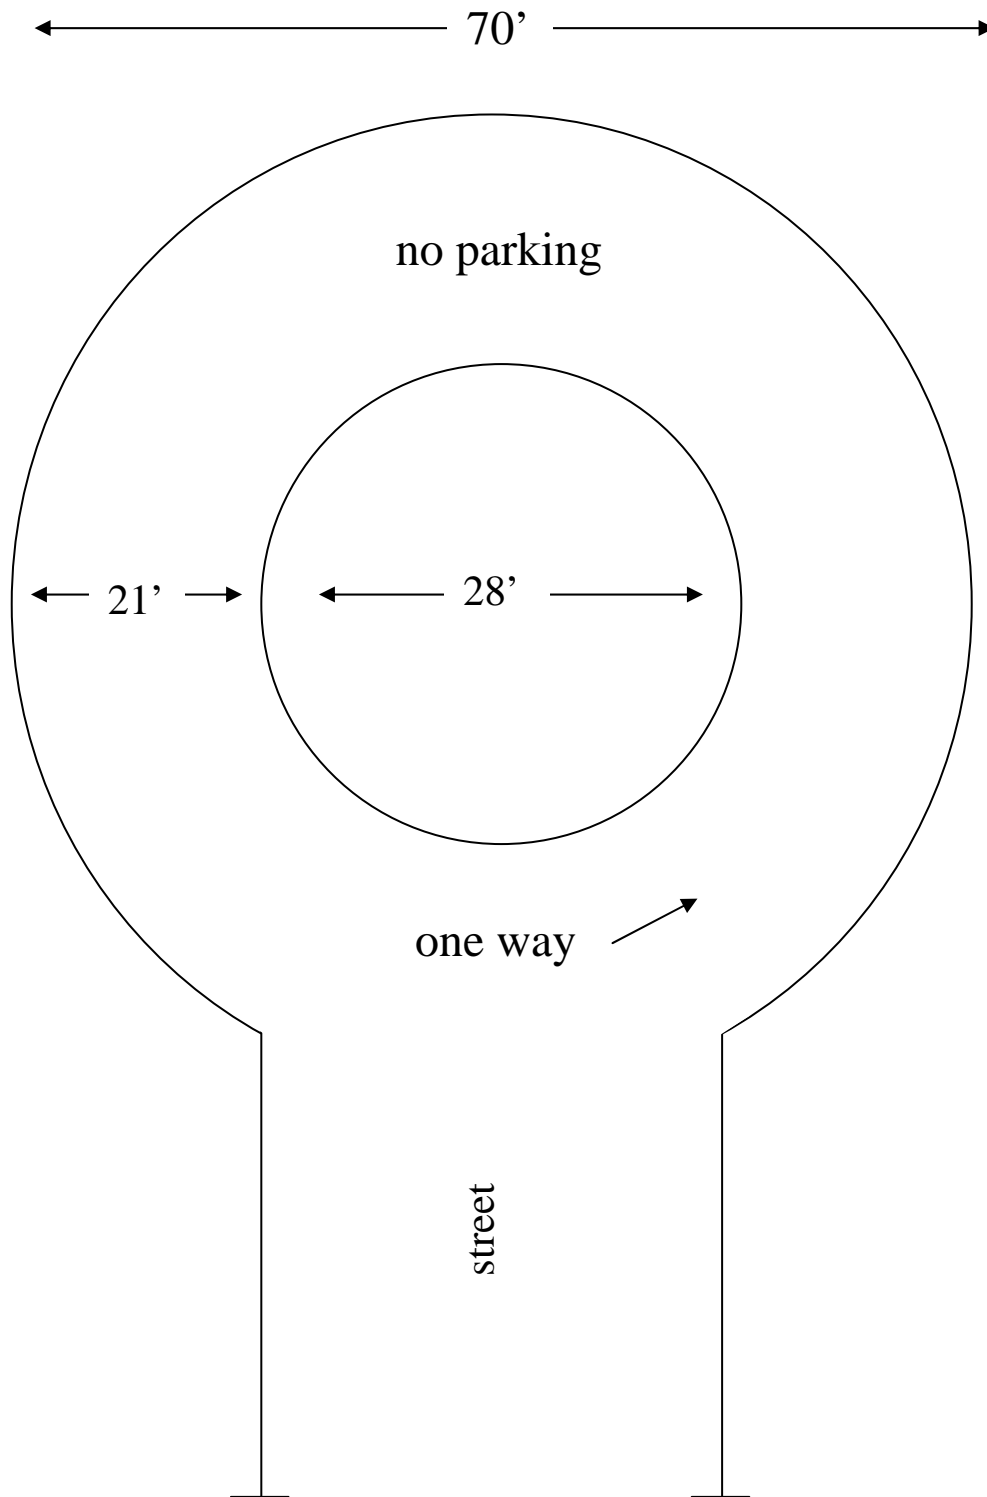

## **Minimum Cul de Sac Requirements**


(maximum planter shown)

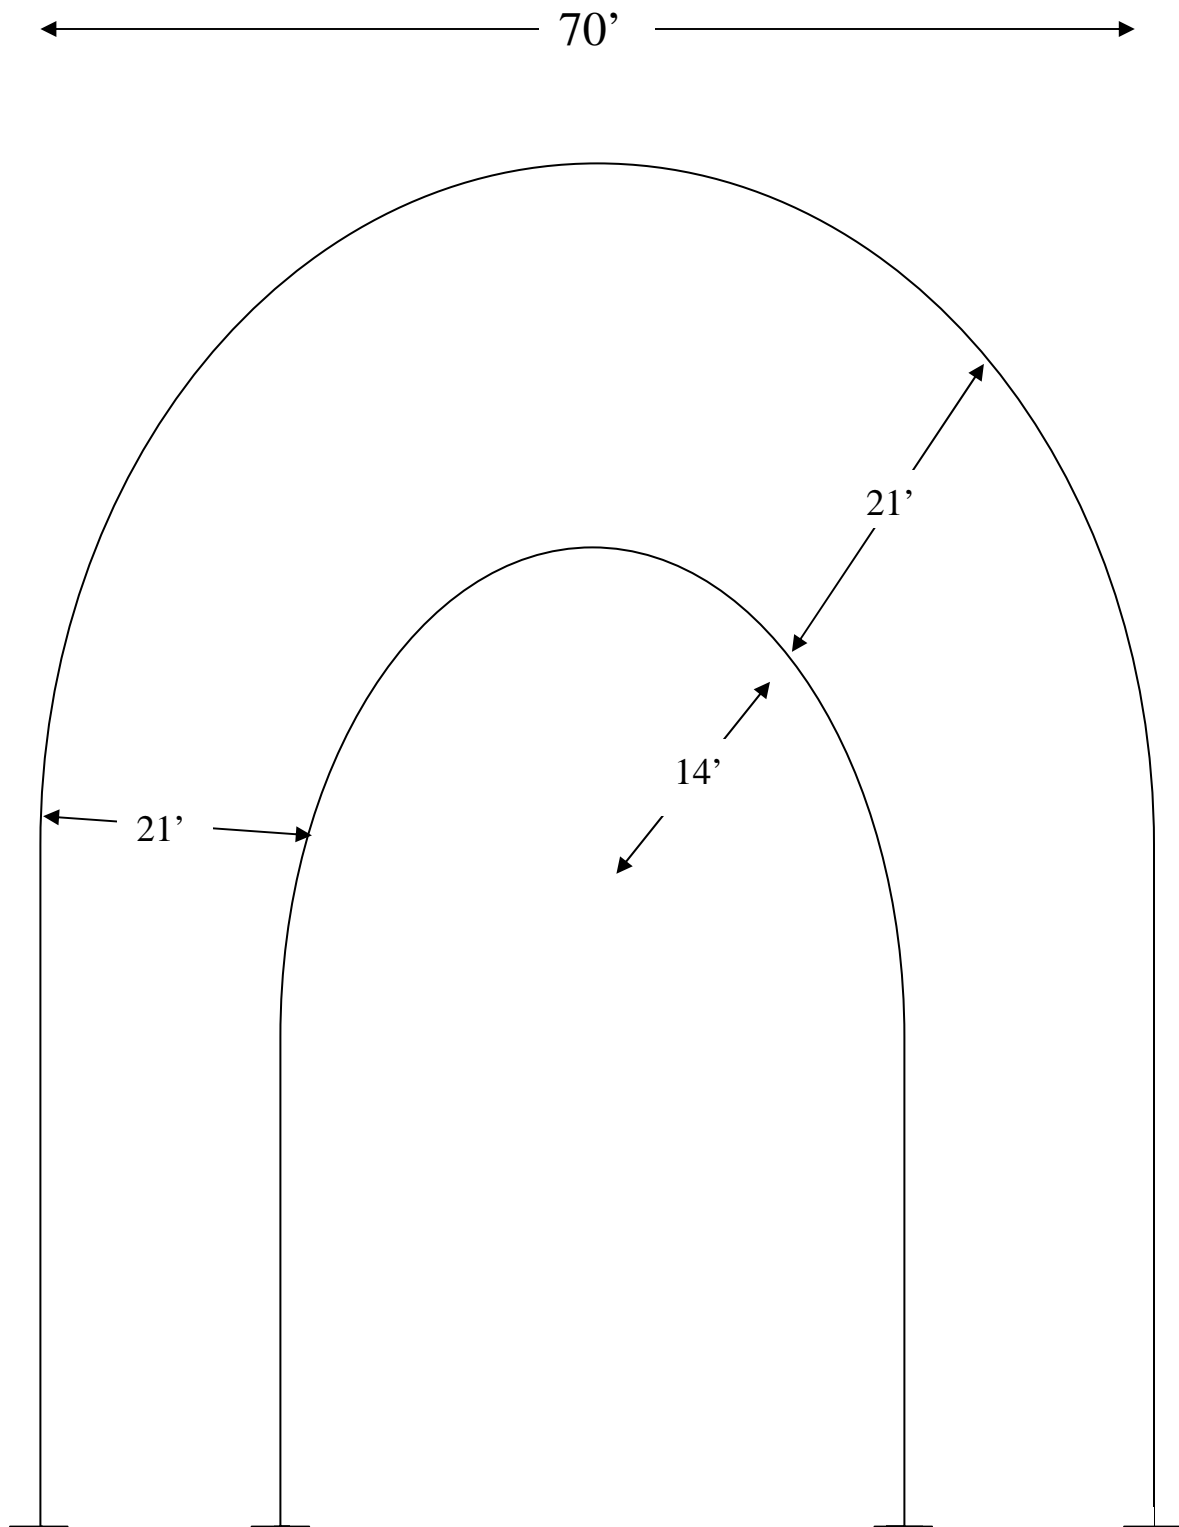


**Minimum Turning Radius**  
(switchbacks)

# Hammerhead Turnaround Location

Required when driveway exceeds 300'

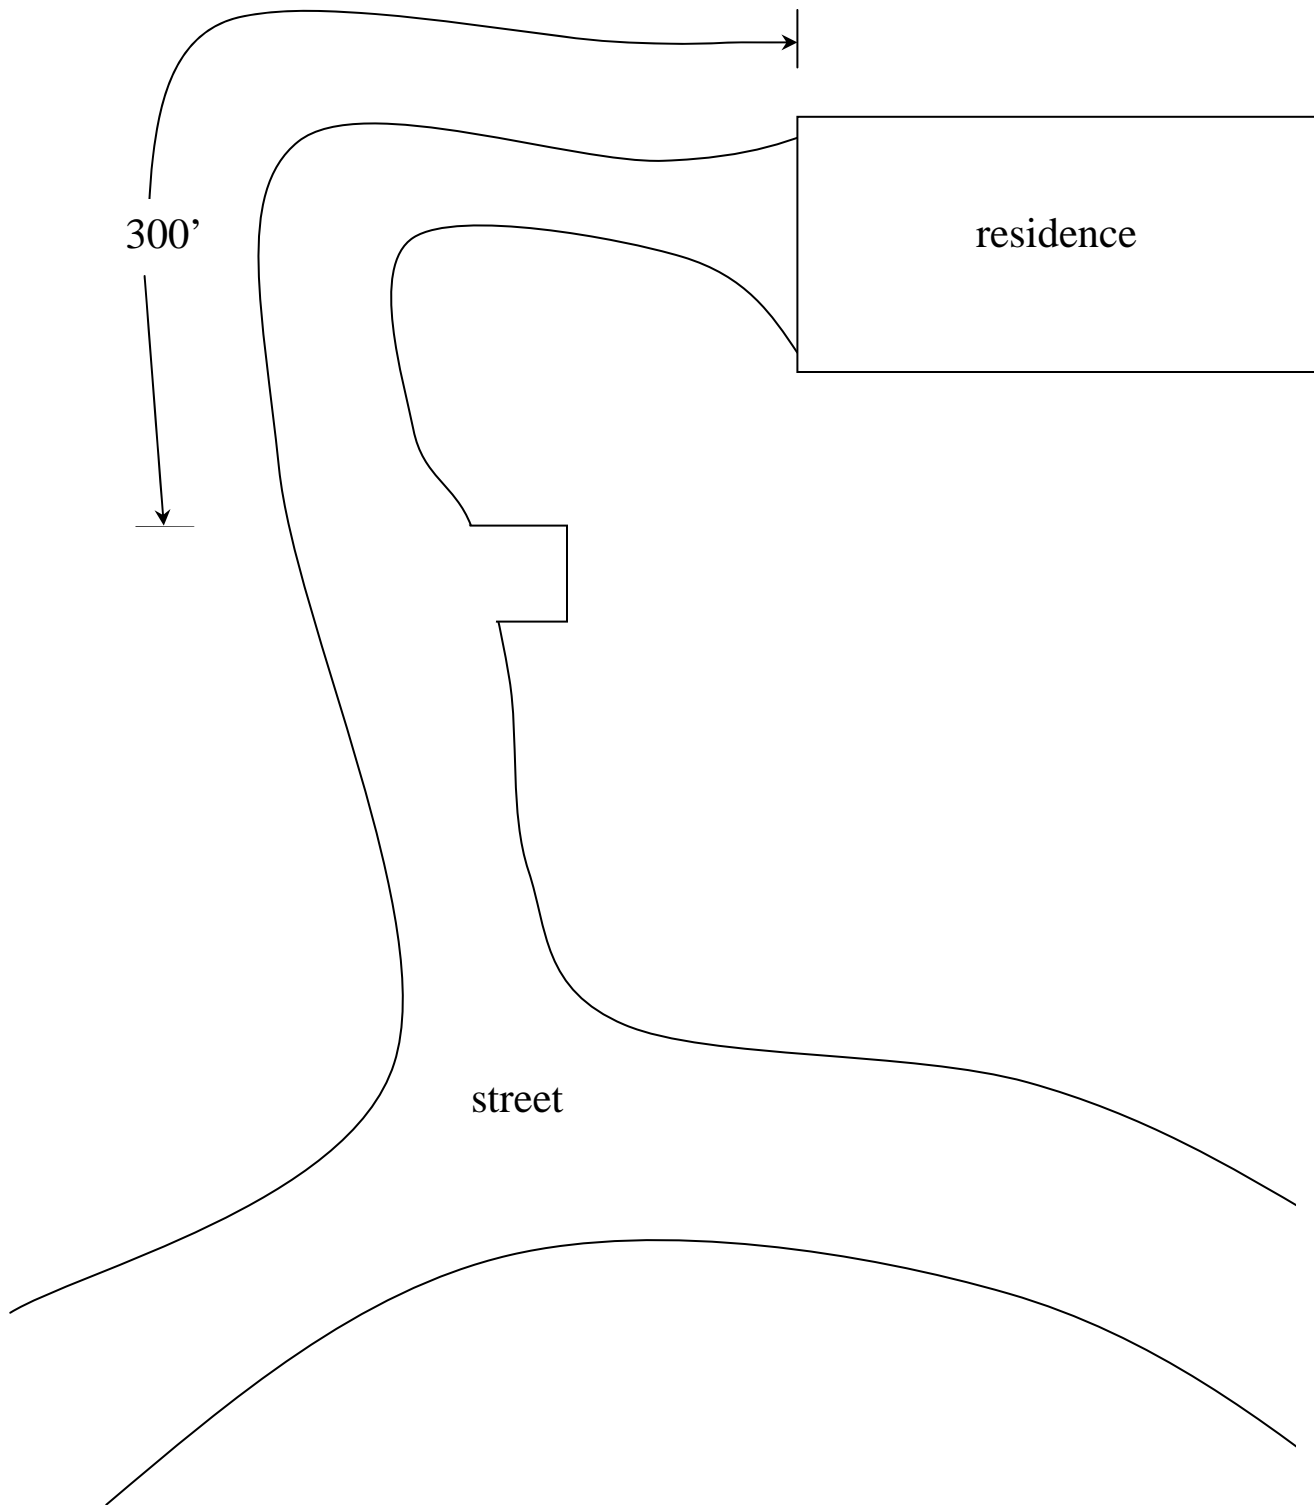




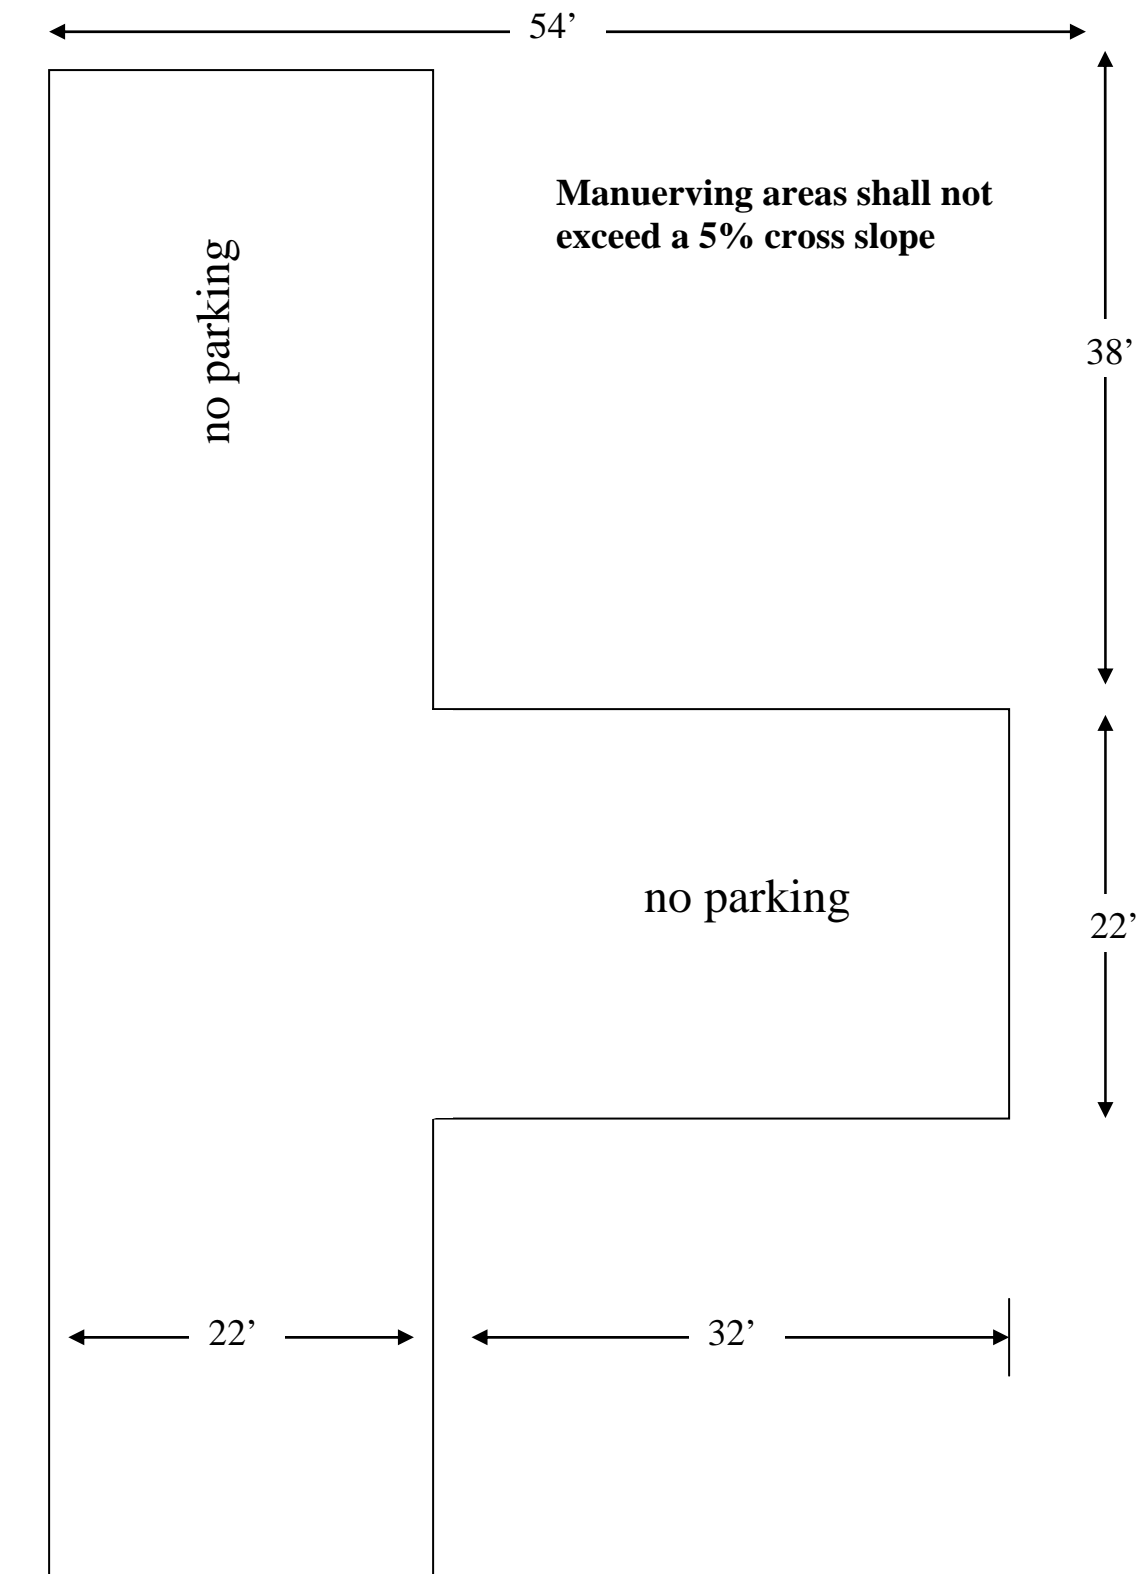

## **Minimum Hammerhead Turnaround Requirements**

# Access/Driveway Construction/Slope Requirements

All weather concrete or asphalt  
pavement must support 60,000 pounds.

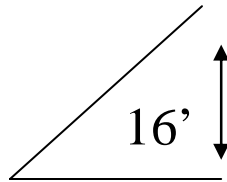

Driveway access shall not have a  
slope in excess of 16%

Access within maneuvering area shall  
not exceed a 5% cross slope

